


# Masterplan Ullerberg

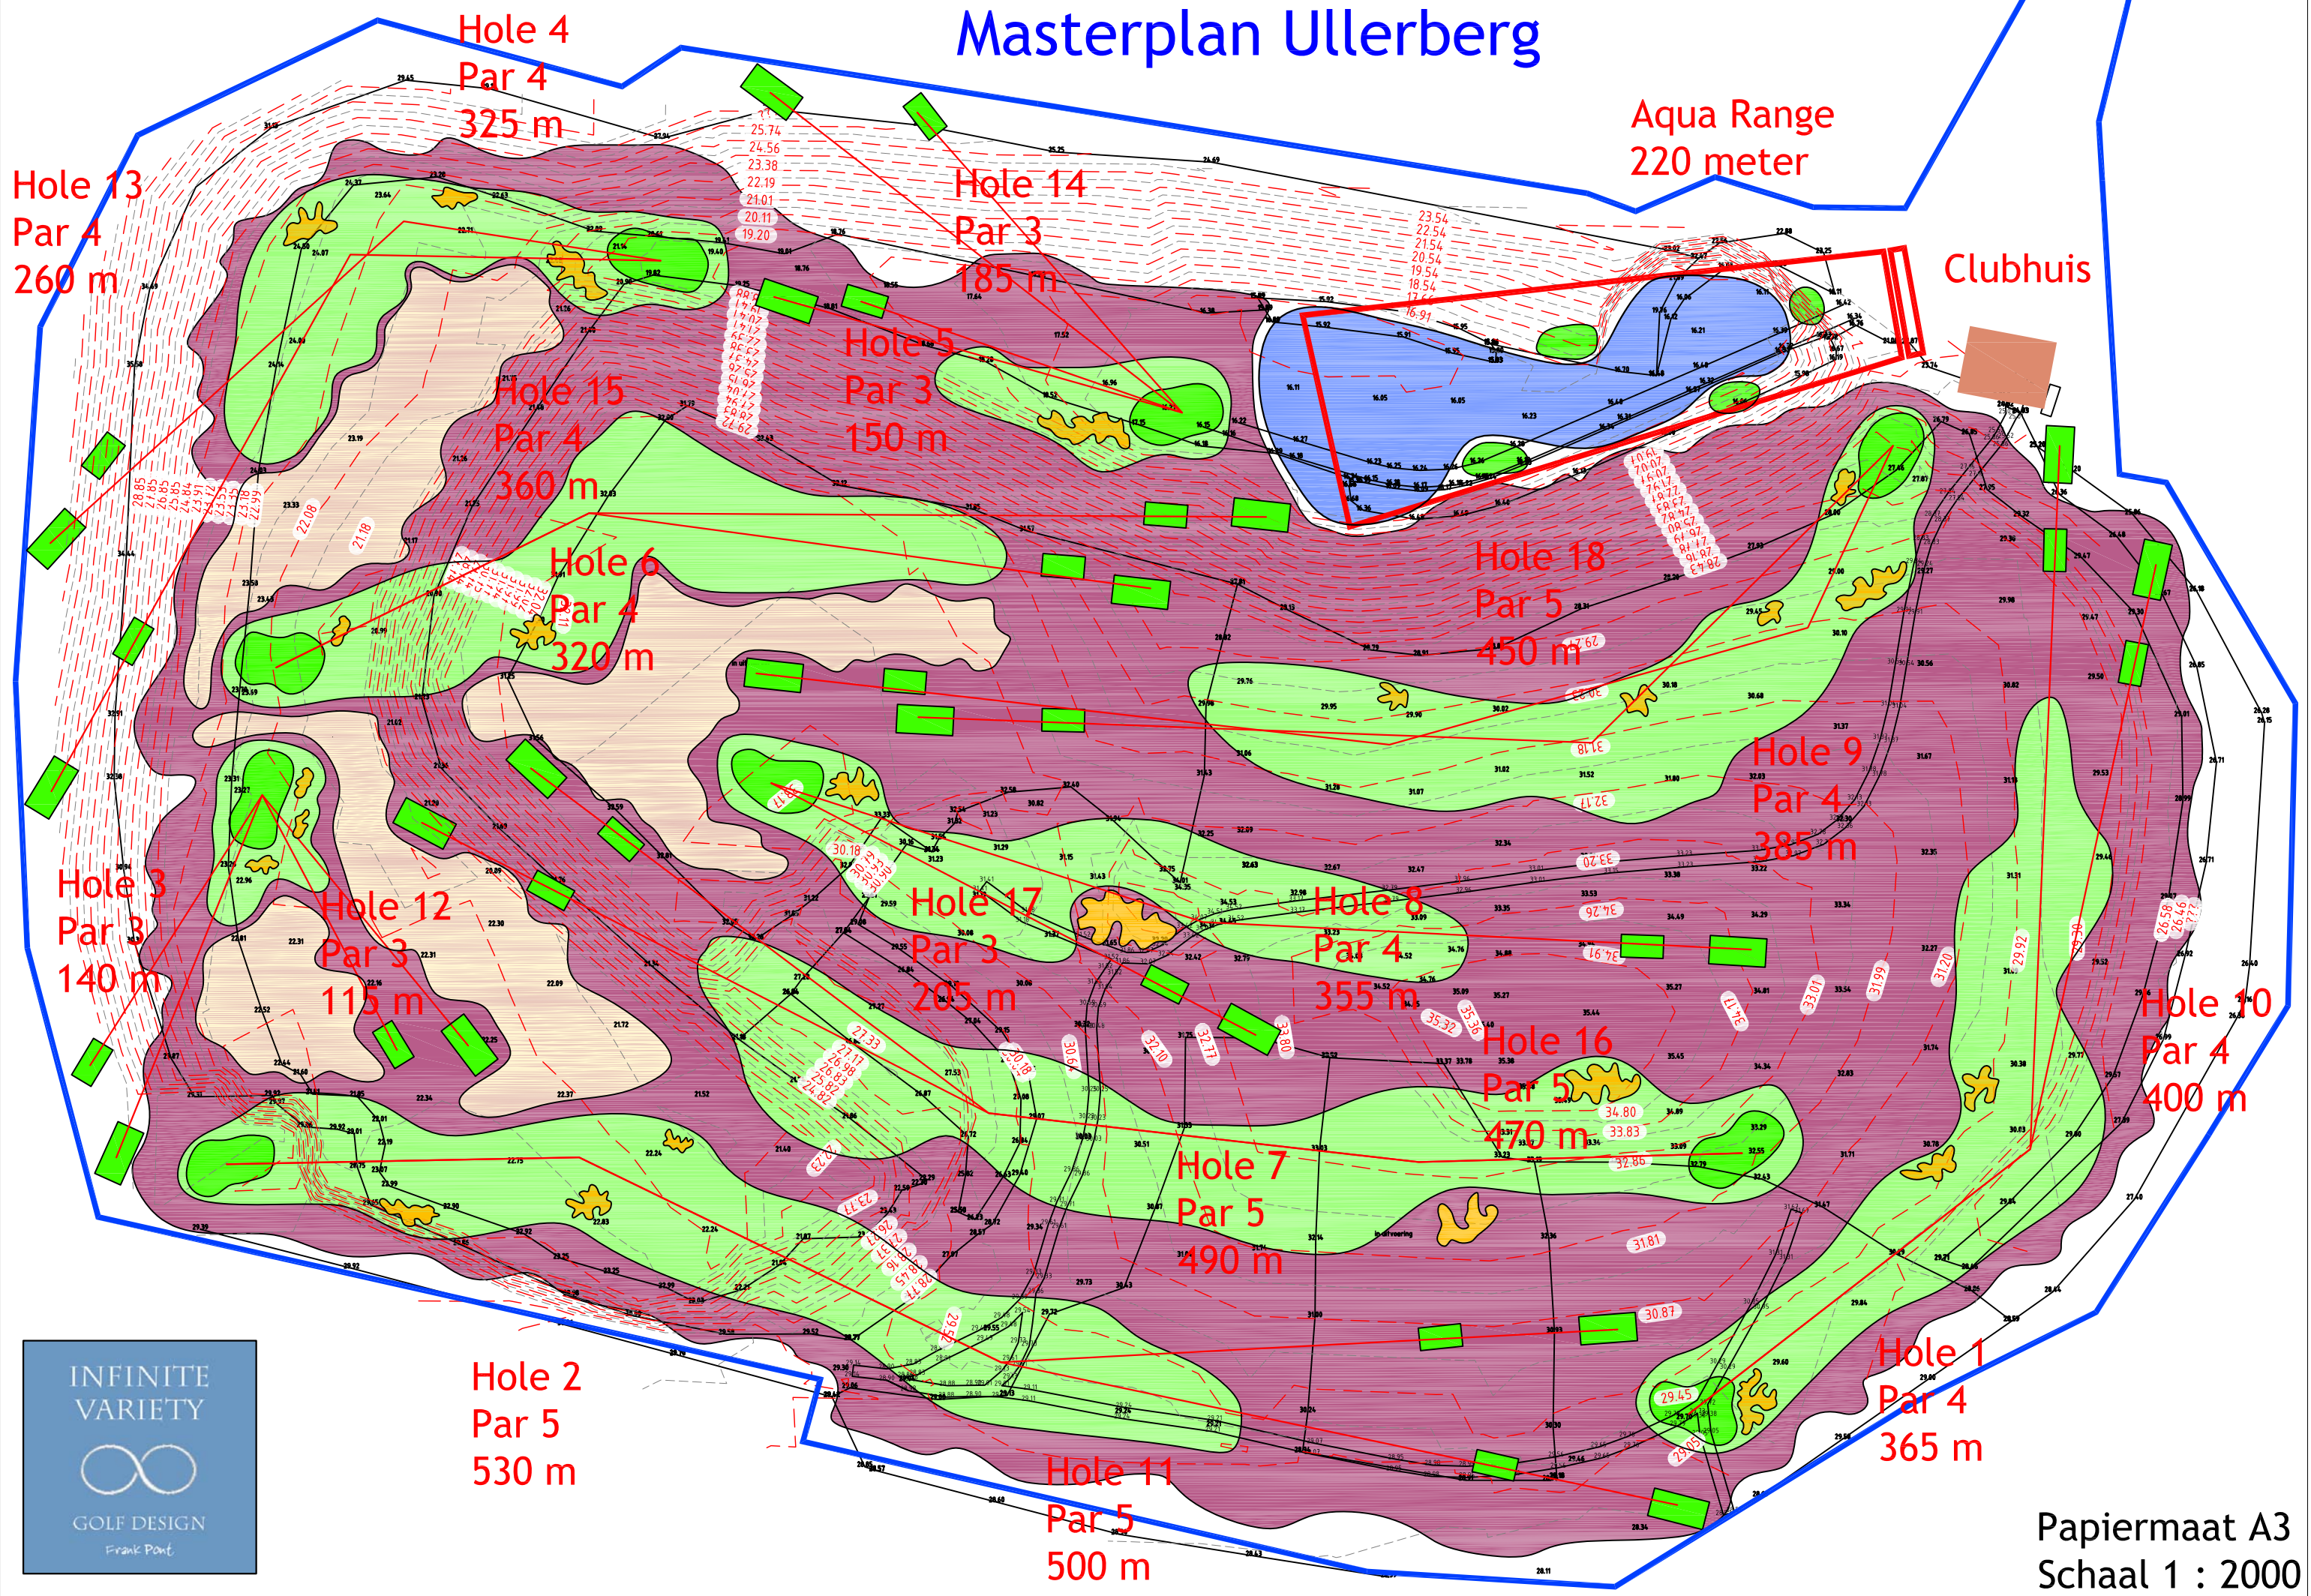

Papiermaat A3  
Schaal 1 : 2000